


NOTE:

- NOMINAL TEMP CASING 51"φ
- NOMINAL SHAFT 48"φ

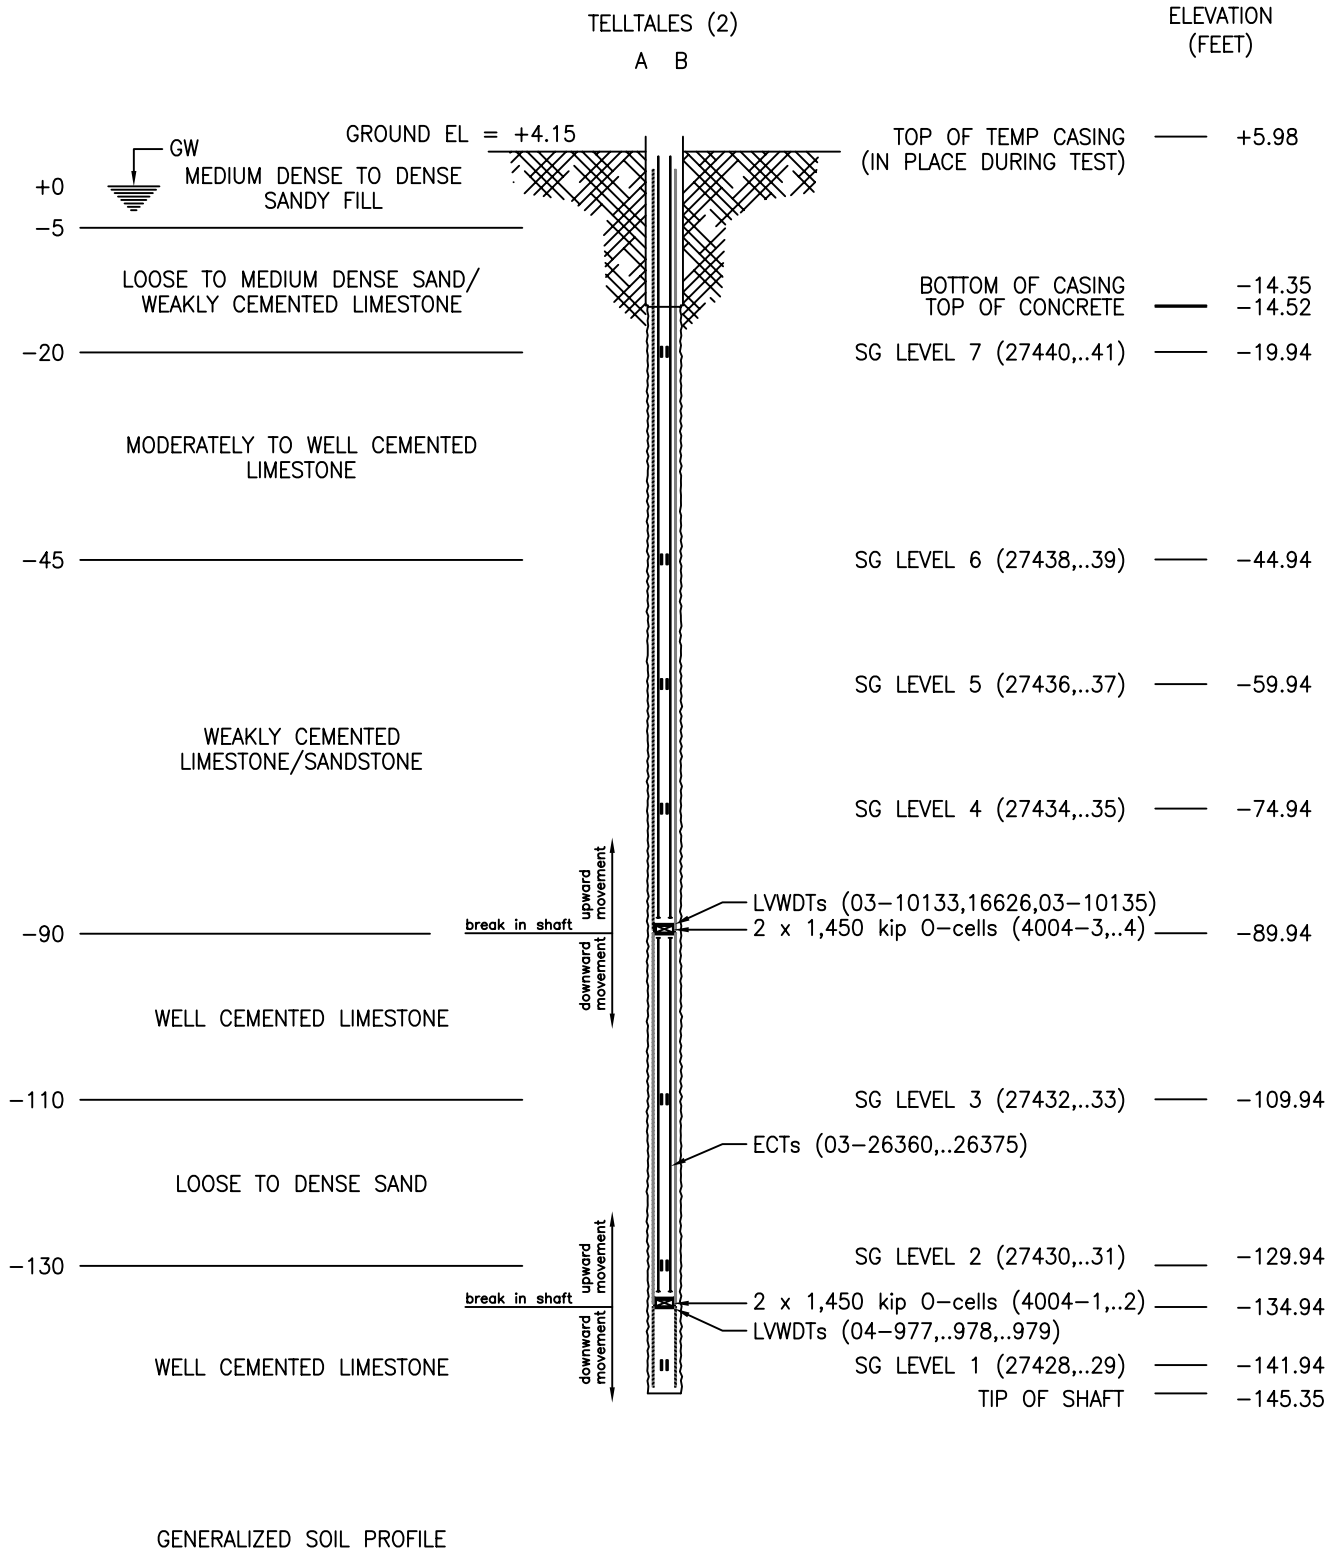

2631-D NW 41st St.
Gainesville, FL 32606
Phone 800-368-1138
FAX 352-378-3934

SCHEMATIC SECTION OF TEST PILE
Multilevel

DRAWN BY:	DATE:	CHECKED BY:	
REVISED BY:	DATE:	SCALE: NTS	FIGURE A