


NOTE:

- NOMINAL SURFACE CASING 60" OD
- NOMINAL TEMP CASING 54" OD
- NOMINAL TEST SHAFT 48"Ø

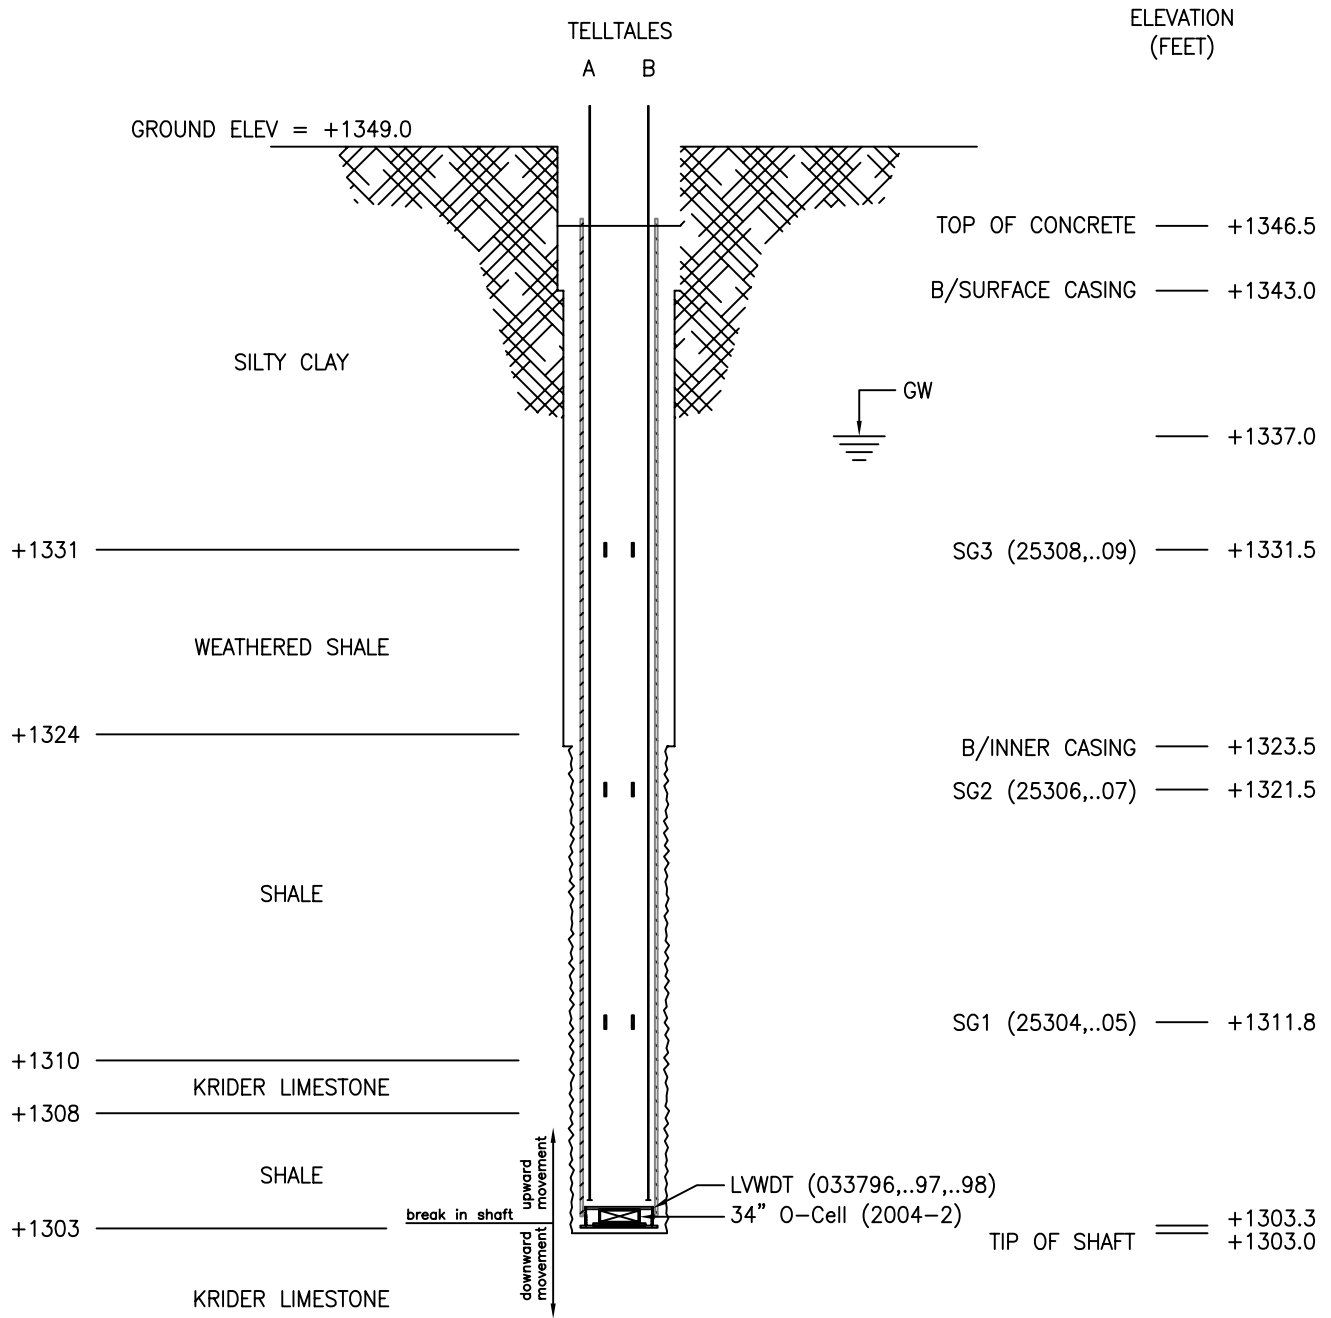

2631-D NW 41st St.
 Gainesville, FL 32606
 Phone 800-368-1138
 FAX 352-378-3934

SCHEMATIC SECTION OF TEST PILE
 Rock Socket

DRAWN BY:	DATE:	CHECKED BY:	
REVISED BY:	DATE:	SCALE: NTS	FIGURE A